

ADDENDUM NO. 6
WATER SYSTEM IMPROVEMENTS
CONTRACT 18-01
GREENWAY BOULEVARD AND BACK VALLEY ROAD WATER LINE EXTENSIONS
CONTRACT 18-02
INDUSTRIAL PARK 500,000 GALLON ELEVATED WATER STORAGE TANK
DAYTON, TENNESSEE
WAUFORD PROJECT NO. 4630


Date of Addendum: August 22, 2019

Bid Opening: August 27, 2019

1. Plans, Sheet 11:


Revise as shown on attached Plans, Sheet 11.

J. R. WAUFORD & COMPANY,
CONSULTING ENGINEERS, INC.

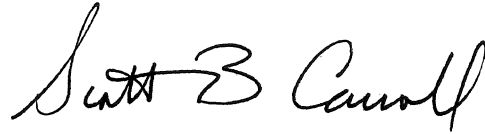

Scott B. Carroll, P.E.


Tennessee License No. 116799

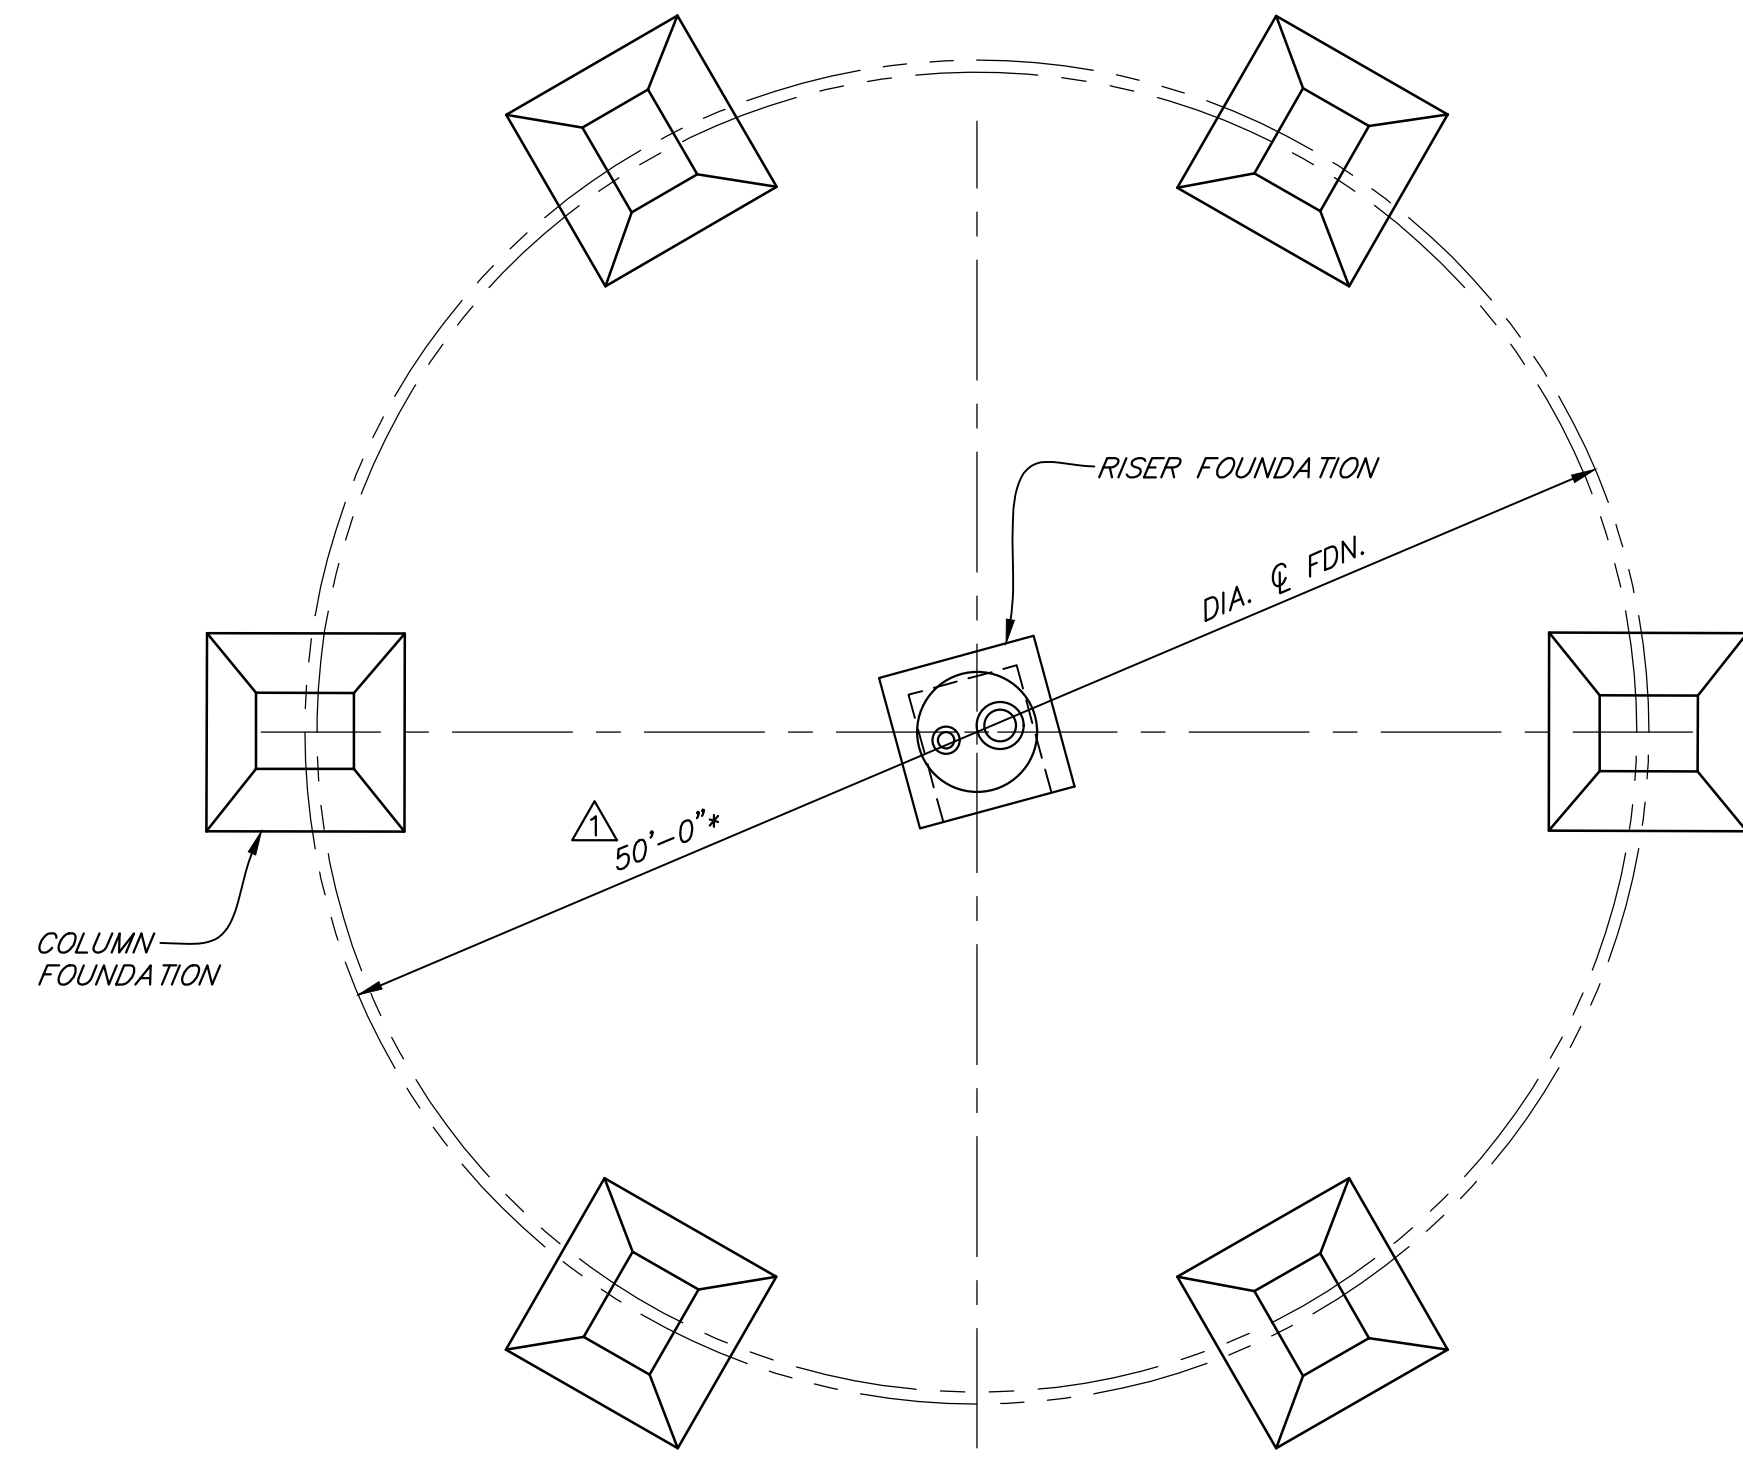

NEW TANK FOUNDATION PLAN


SCALE: 1/8" = 1'-0"

* DIMENSIONS MAY VARY.

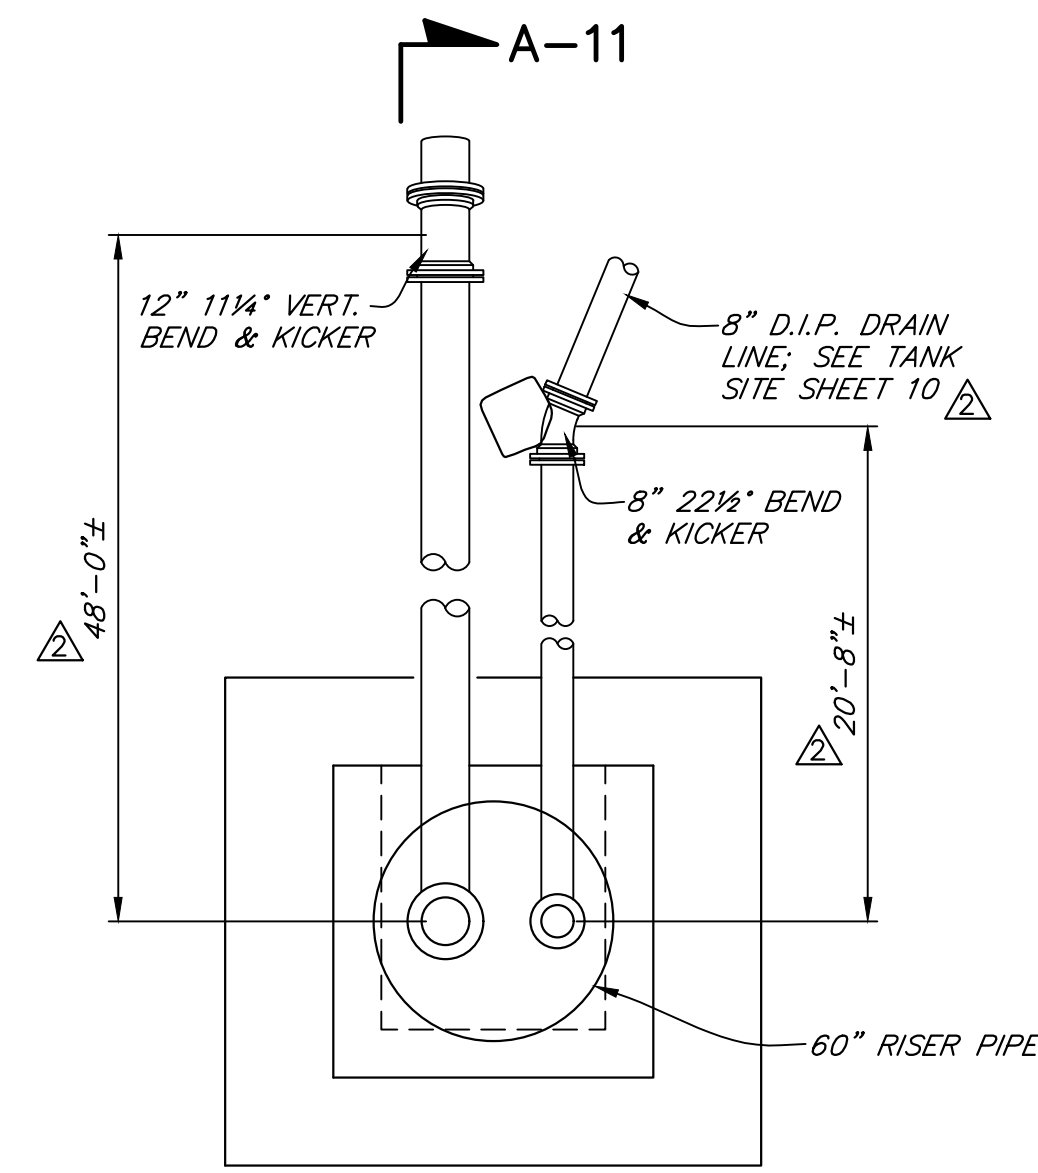


CENTER PIER PLAN

SCALE: 1/4" = 1'-0"

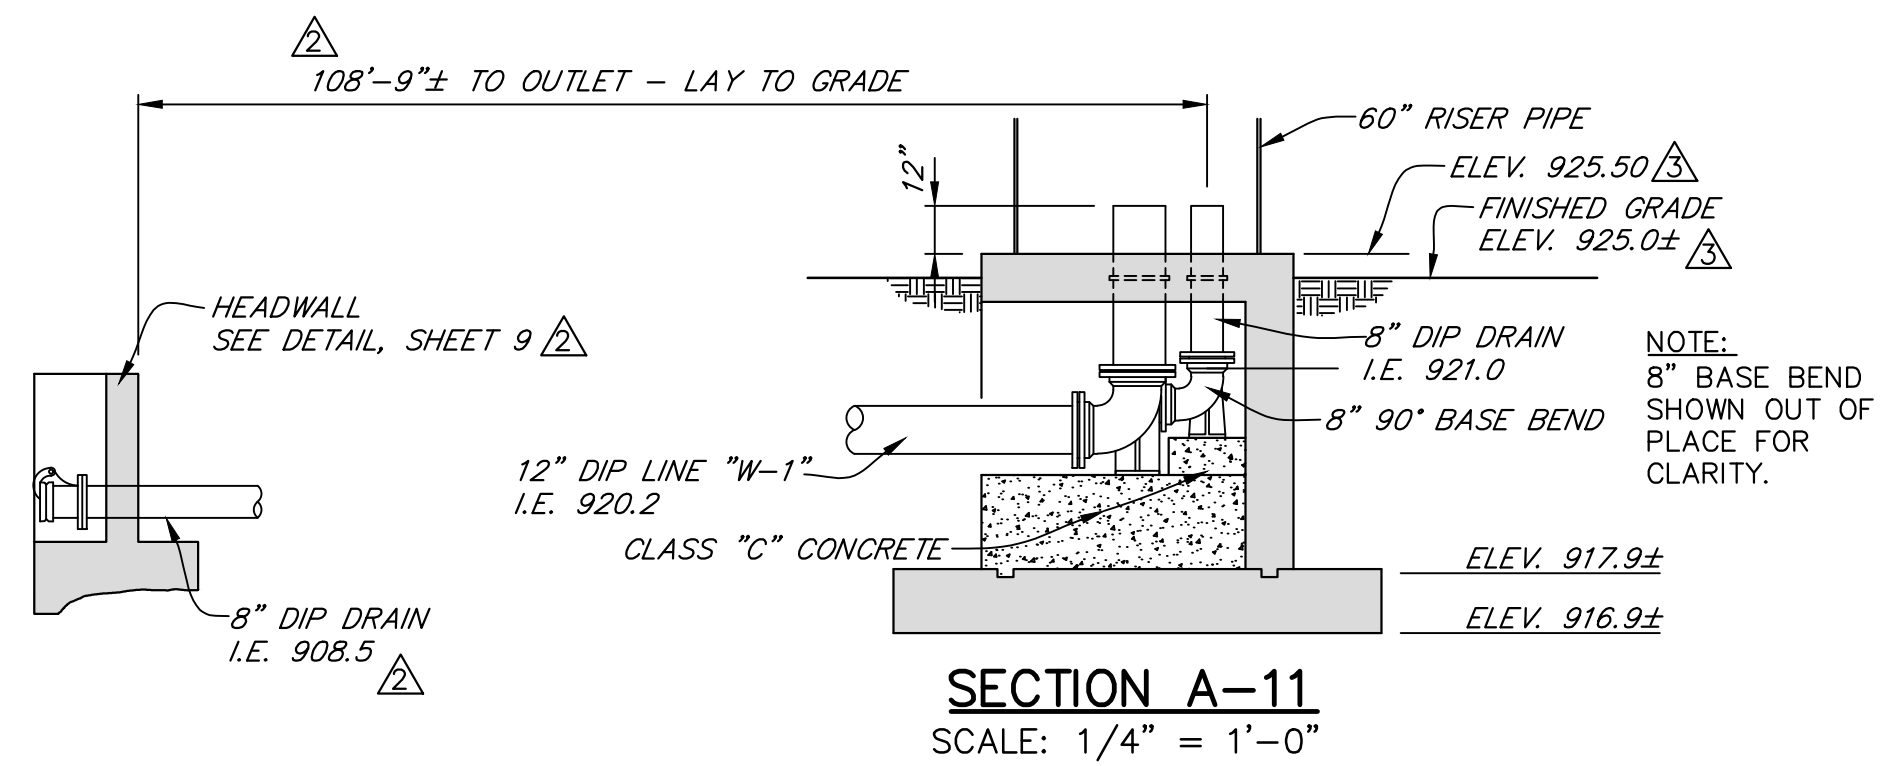

SECTION A-11
SCALE: 1/4" = 1'-0"

NOTE:
8" BASE BEND
SHOWN OUT OF
PLACE FOR
CLARITY.

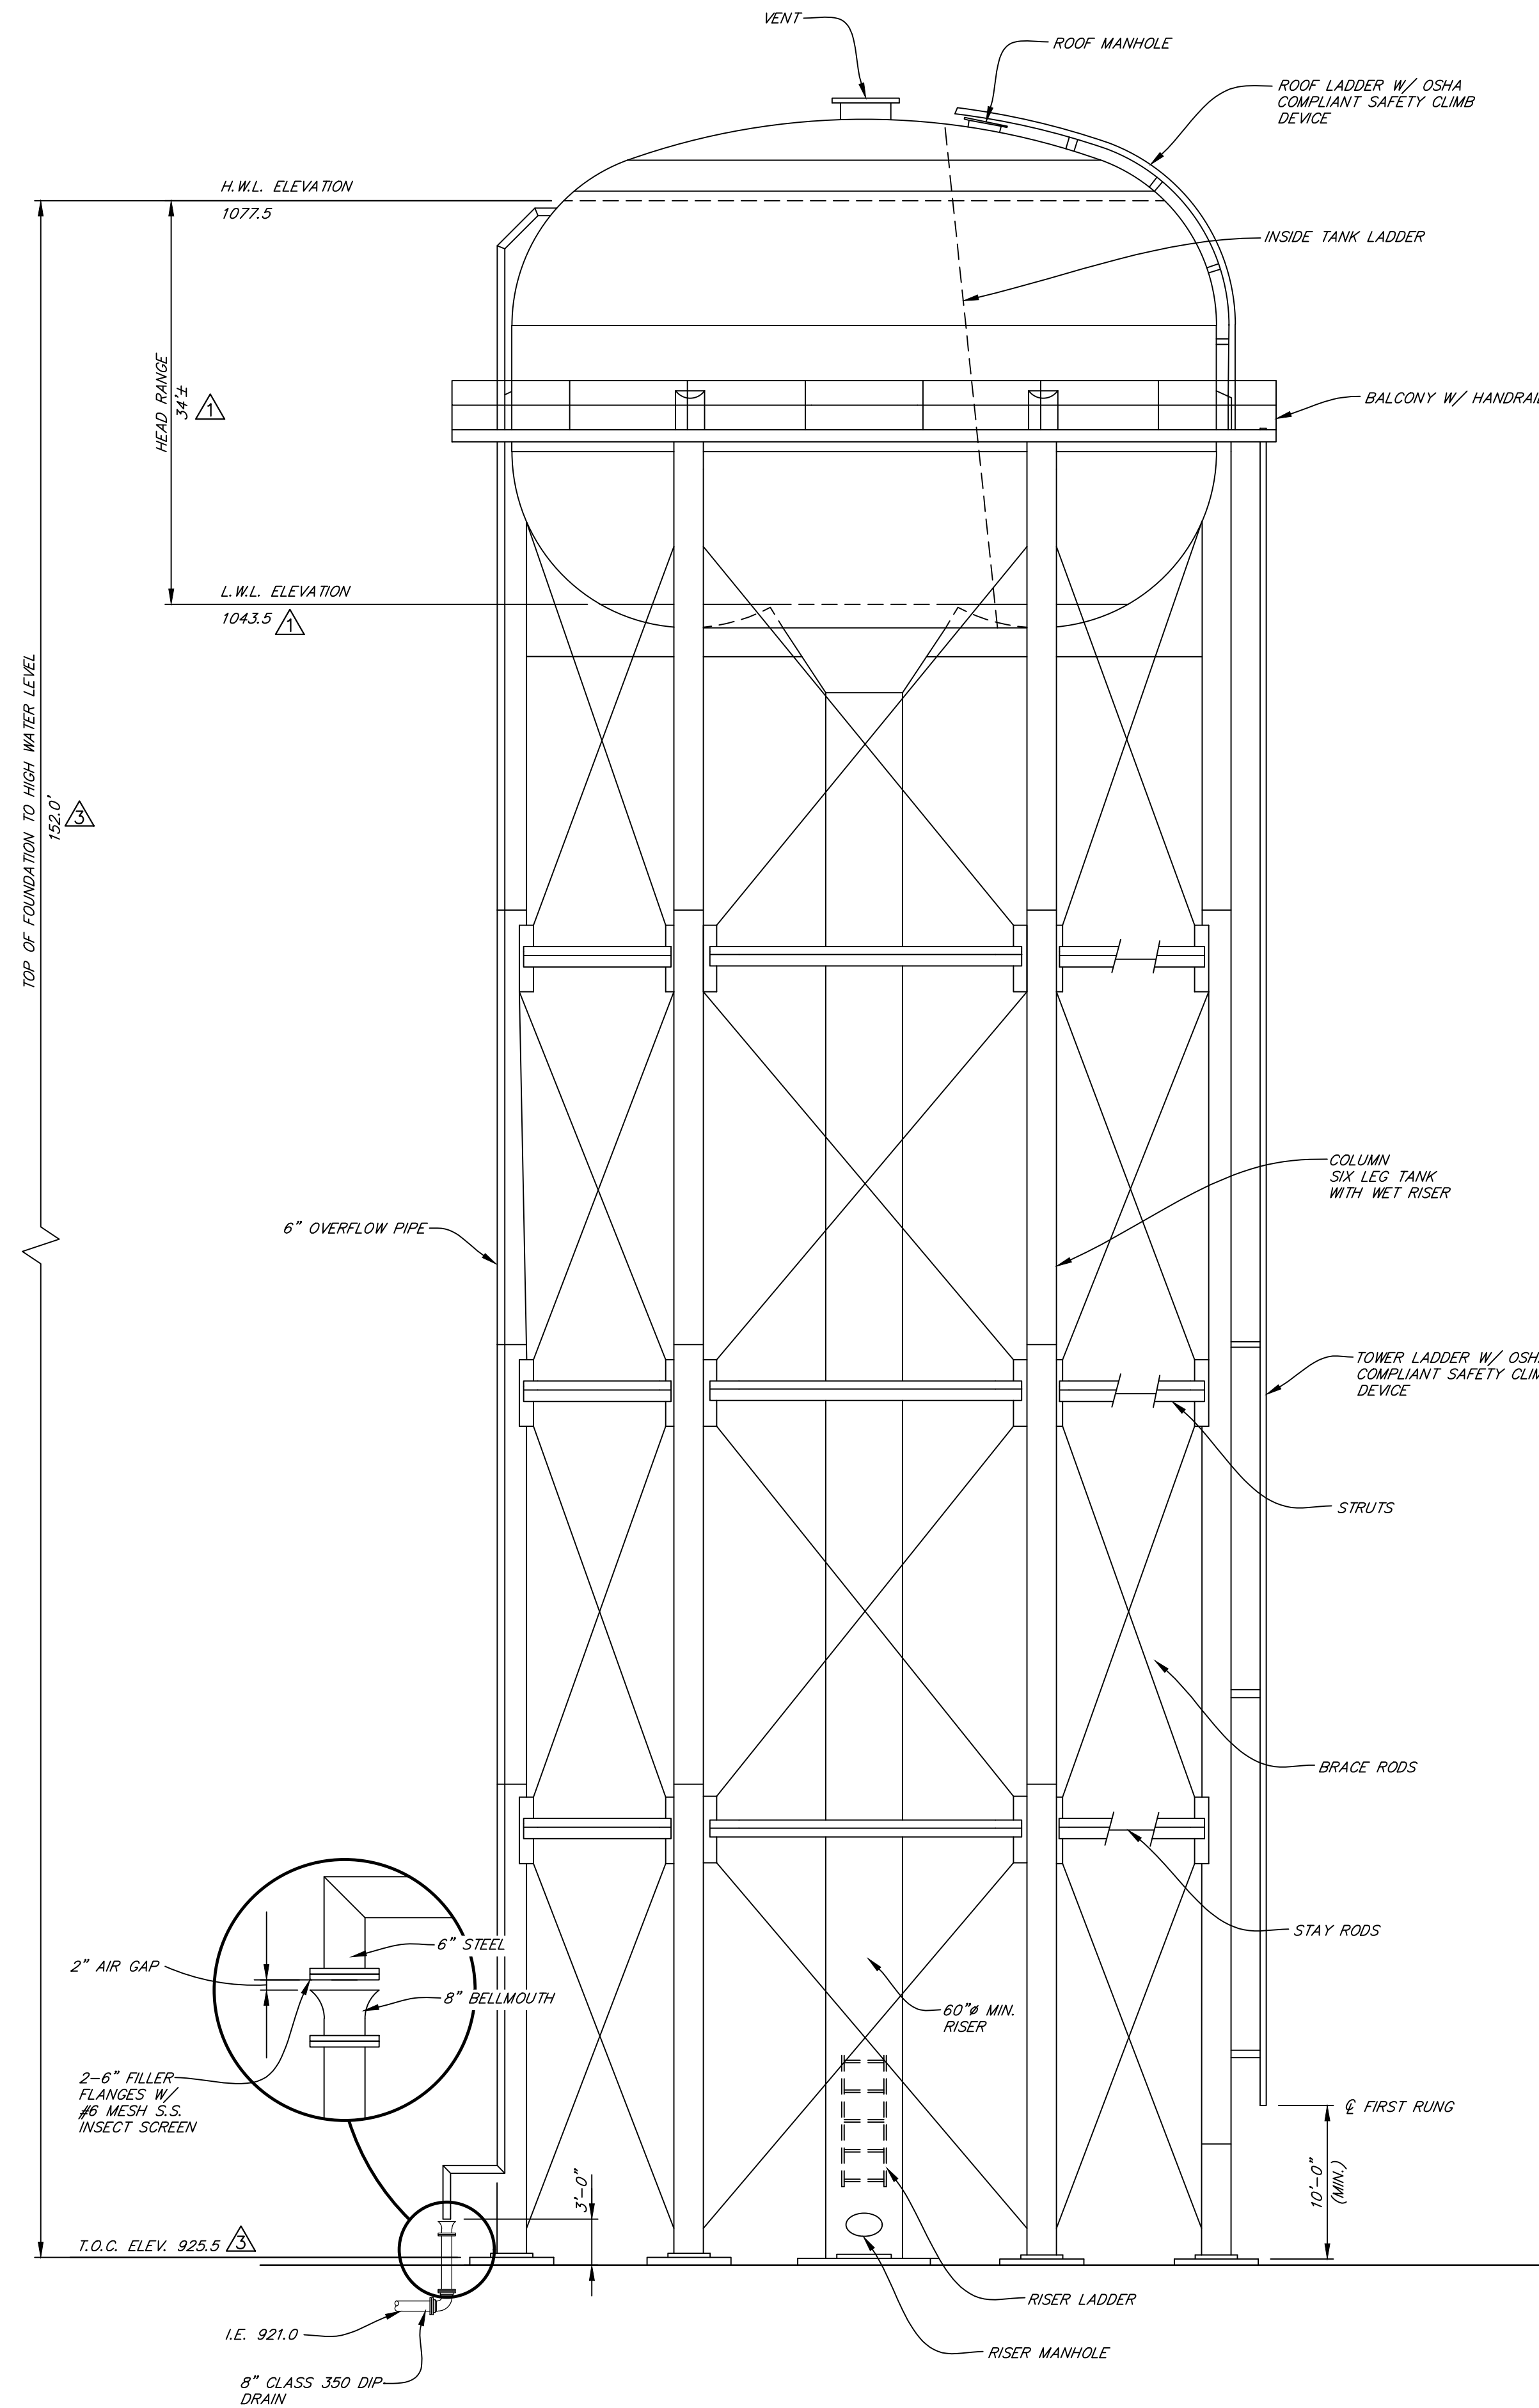

NEW 500,000 GALLON TANK ELEVATION

SCALE: 1/8" = 1'-0"

CONSTRUCTION NOTES:

1. SEE "GENERAL NOTES" AND "LEGEND", SHEET 1.
2. ALL MECHANICAL JOINT FITTINGS SHALL UTILIZE MEGALUG RESTRAINT GLANDS BY EBAA IRON OR APPROVED EQUAL IN ADDITION TO CONCRETE KICKERS.
3. THE TANK CONTRACTOR IS RESPONSIBLE FOR DESIGN OF THE FOUNDATION INCLUDING DEPTH AND REINFORCING STEEL.



SHEET 11 OF 13		WATER SYSTEM IMPROVEMENTS CONTRACT 18-02 INDUSTRIAL PARK 500,000 GALLON ELEVATED WATER STORAGE TANK	
REVISIONS		PROPOSED 500,000 GALLON ELEVATED WATER STORAGE TANK	
ADDENDUM NO. 4 5/31/19 RSS ADDENDUM NO. 5 7/17/19 RSS ADDENDUM NO. 6 8/22/19 RSS		FOR DAYTON, TENNESSEE	
SCALE AS SHOWN	DATE NOV. 2018	WAUFORD J. R. Wauford & Company, Consulting Engineers, Inc. Maryville, Tennessee (865)984-9638 www.jrwauford.com	
PROJECT NUMBER 4630	DESIGNED SBC DRAWN RSS CHECKED JGD		